

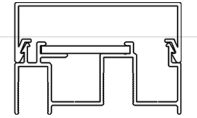
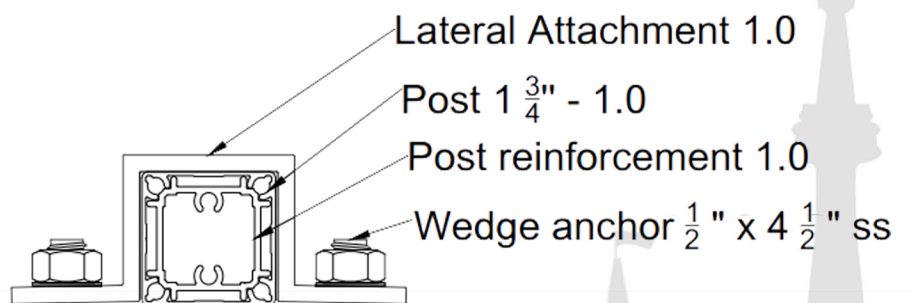
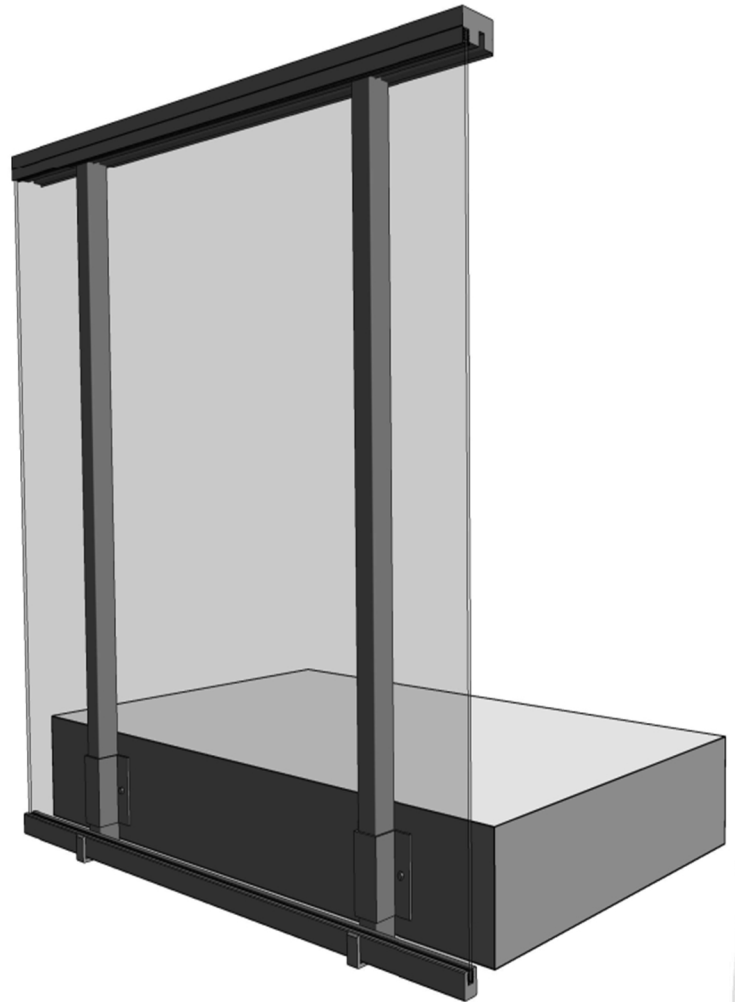


Handrail IP
2.0

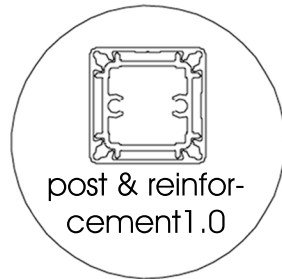

Handrail AVG
2.0

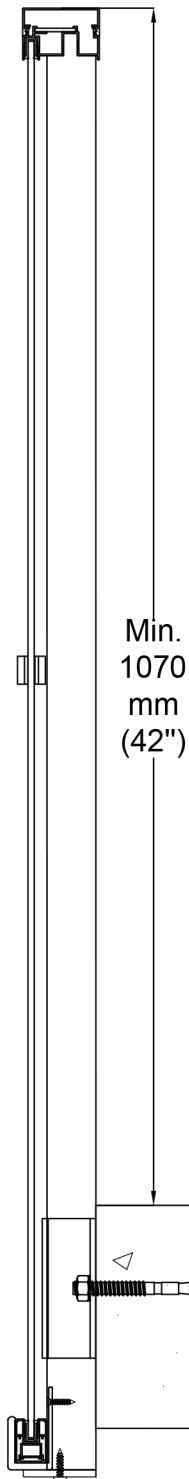

LATERAL ATTACHMENT 1.0